



Piso 0

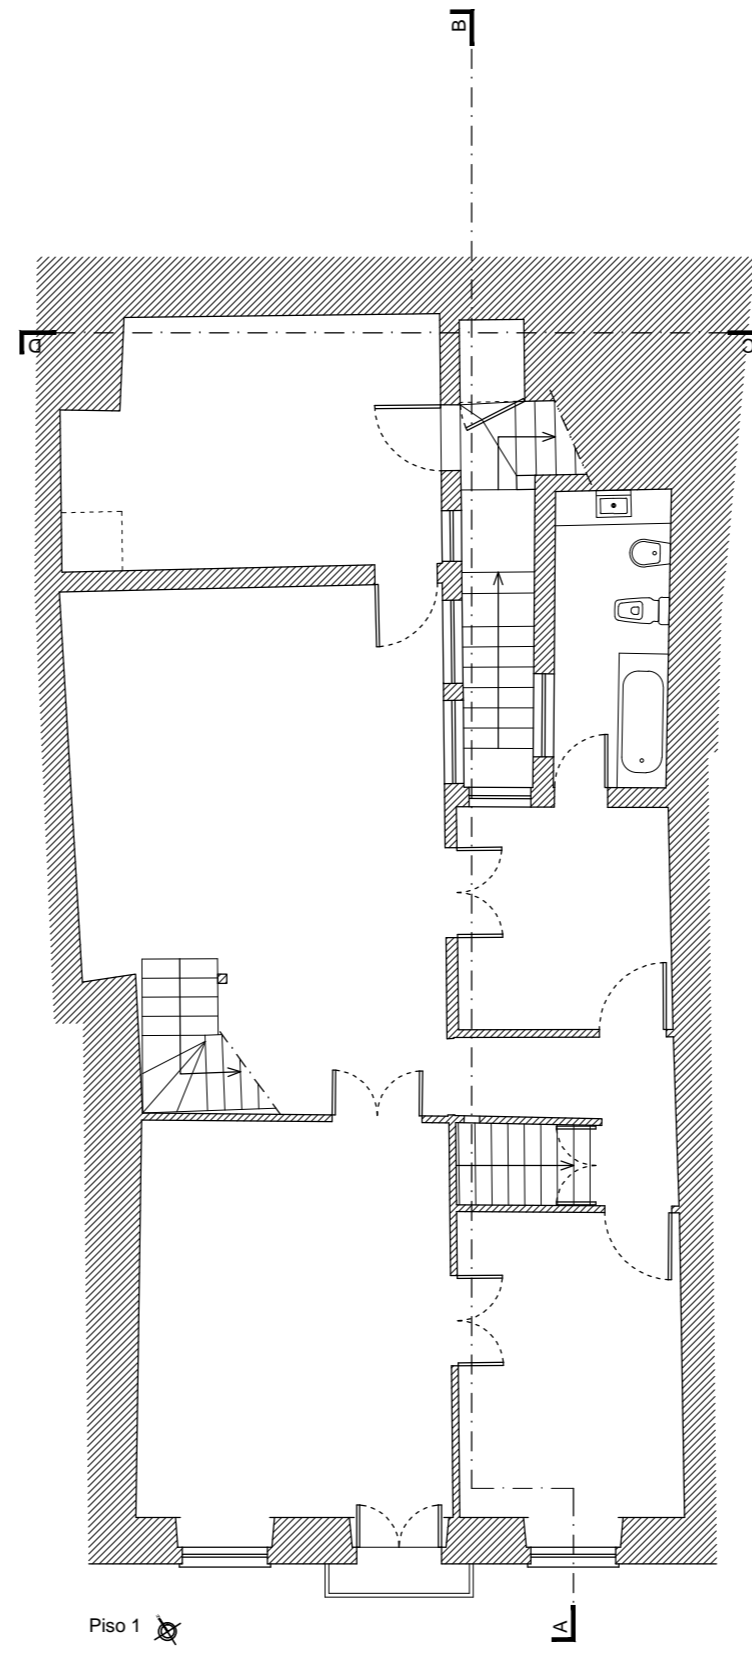

Piso 1

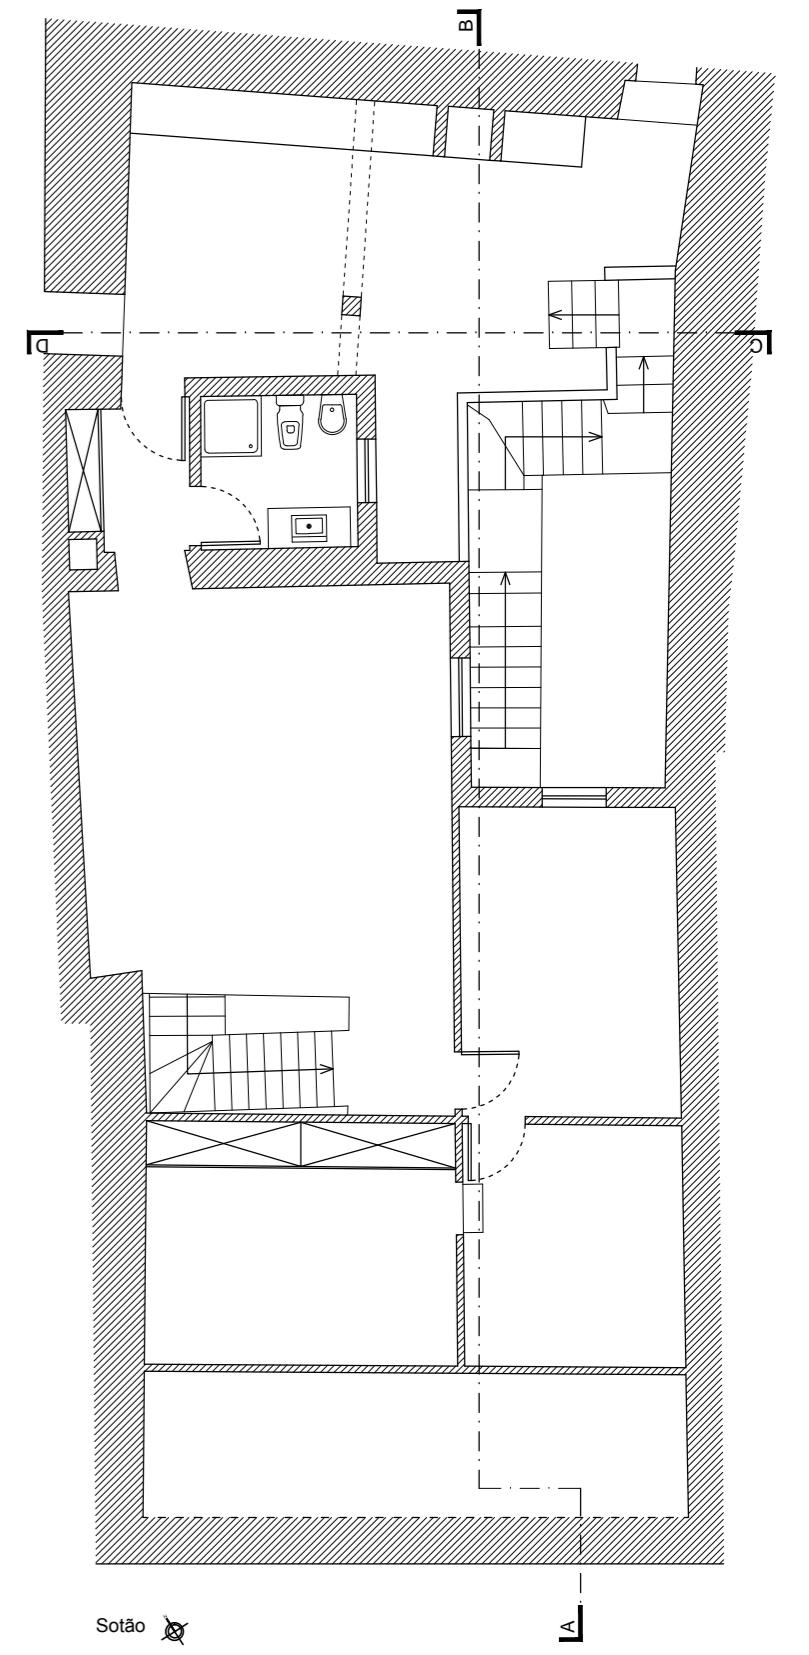


Sotão



20.00  
Corte A-B



20.00  
Corte A-B

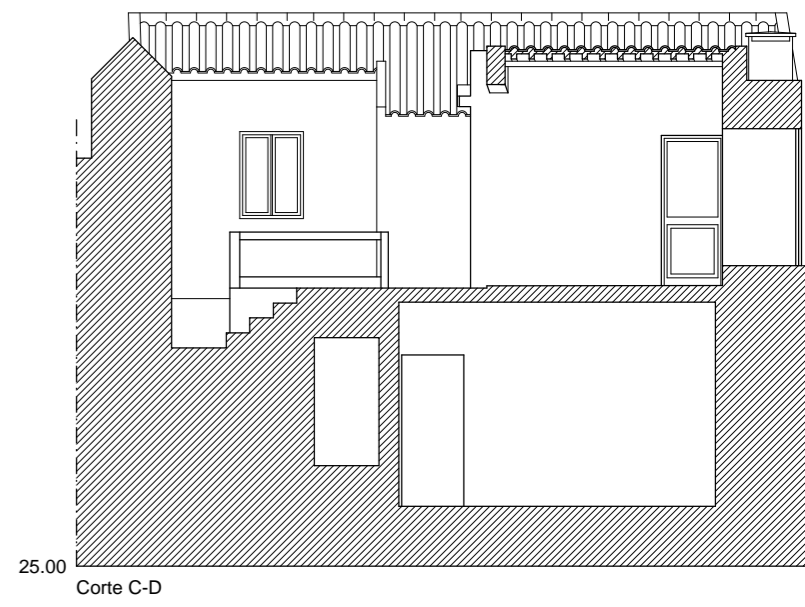

25.00  
Corte C-D